


CONCRETE PAD FOUNDATION

NOTES / AMENDMENTS:



DRAWING NO:	FSL 1800 DS ON GROUND TANK		
SCALE:	N/A	SHEET NO:	1
DIMENSIONS:	MM	ISSUE DATE:	12/10/2021
DRAWN BY:	BAZ		A4

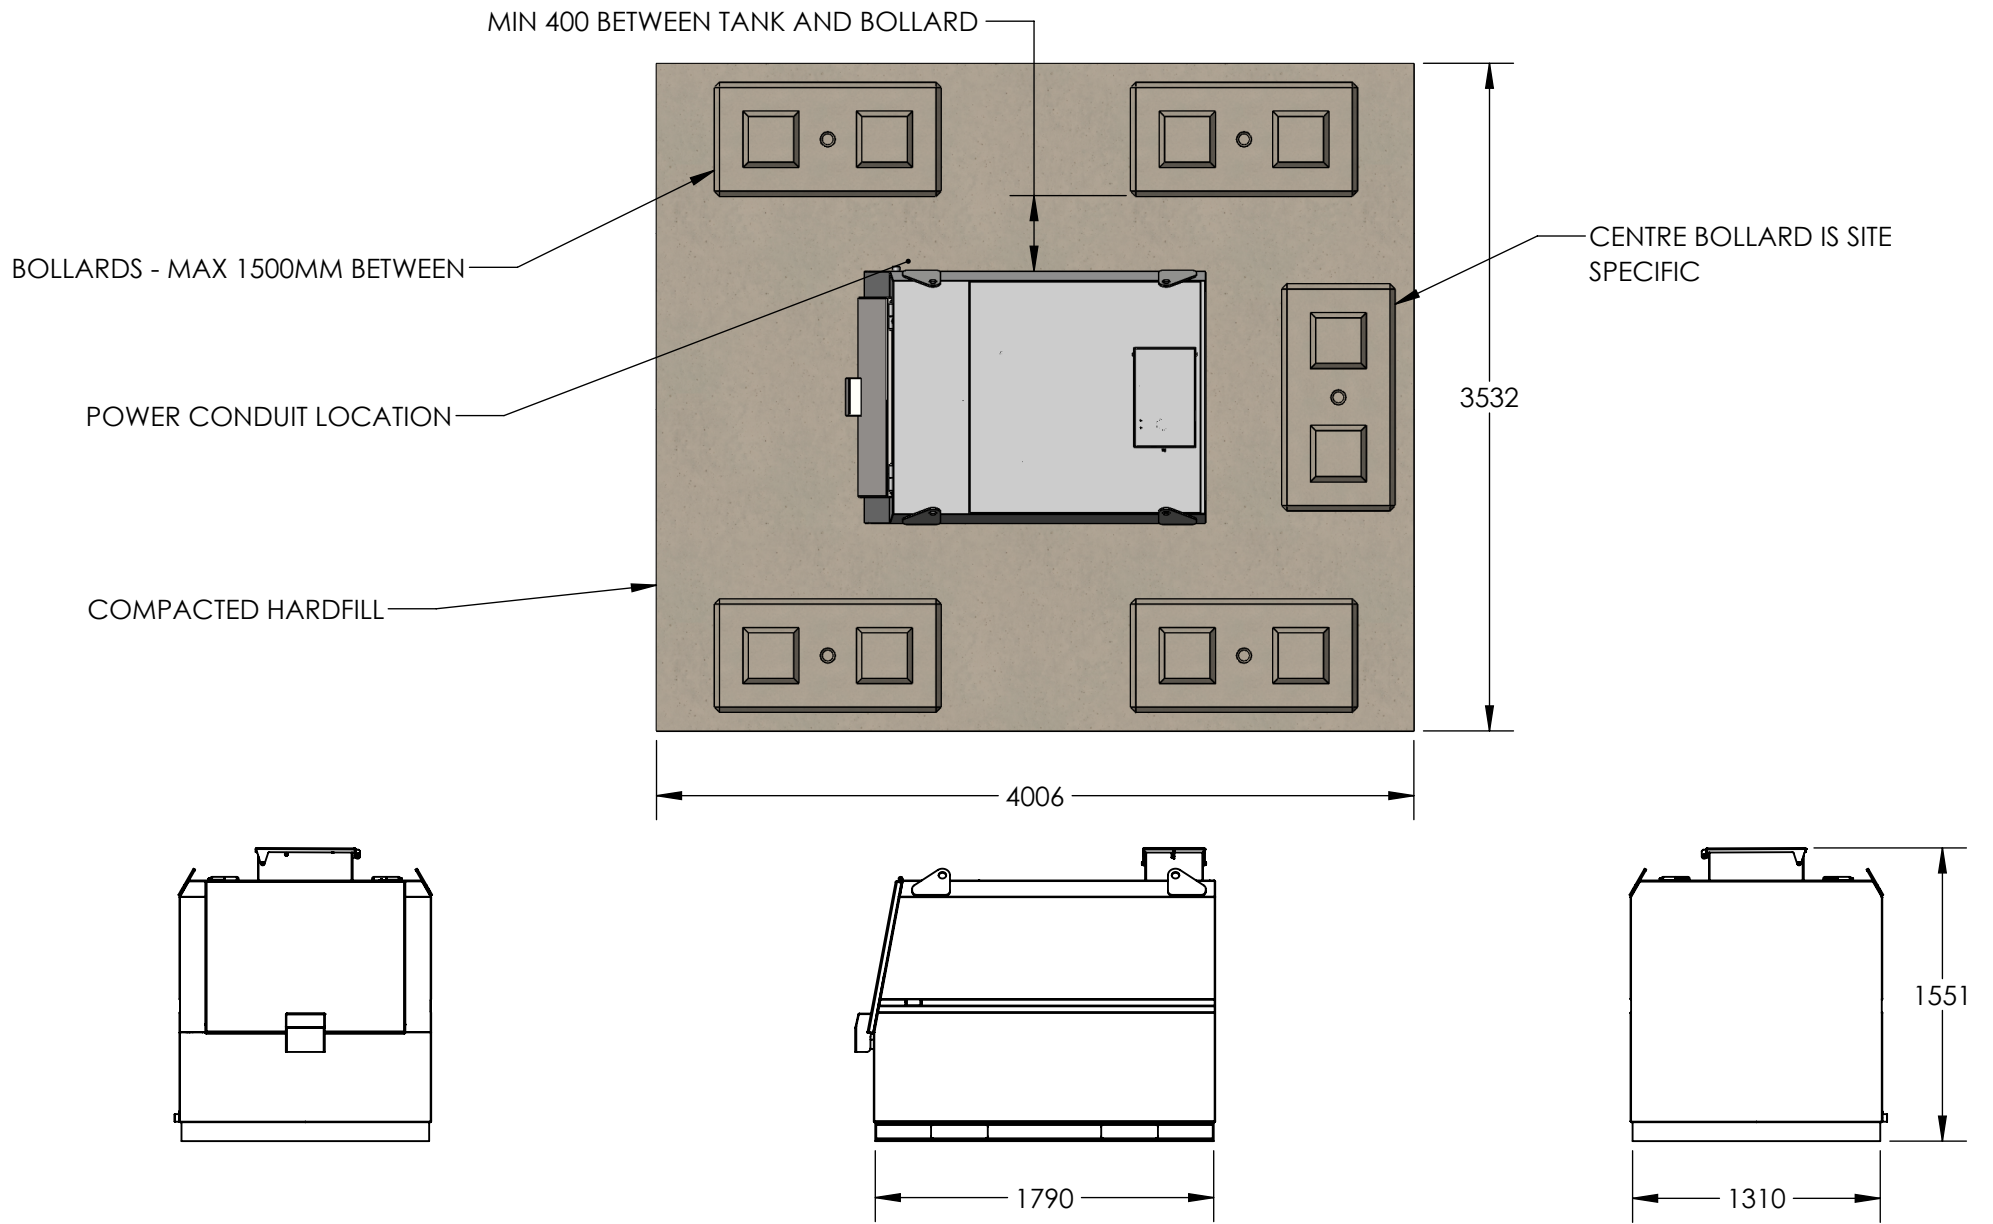

COMPACTED HARDFILL FOUNDATION

NOTES / AMENDMENTS:



DRAWING NO:	FSL 1800 DS ON GROUND TANK		
SCALE:	N/A	SHEET NO:	2
DIMENSIONS:	MM	ISSUE DATE:	12/10/2021
DRAWN BY:	BAZ		A4